


GIARDINI MELIS - VIA CORNIGLIANO  
VILLA SERRA PIANO 1SS  
DEM 170 - E 1046

SCALA 1:100

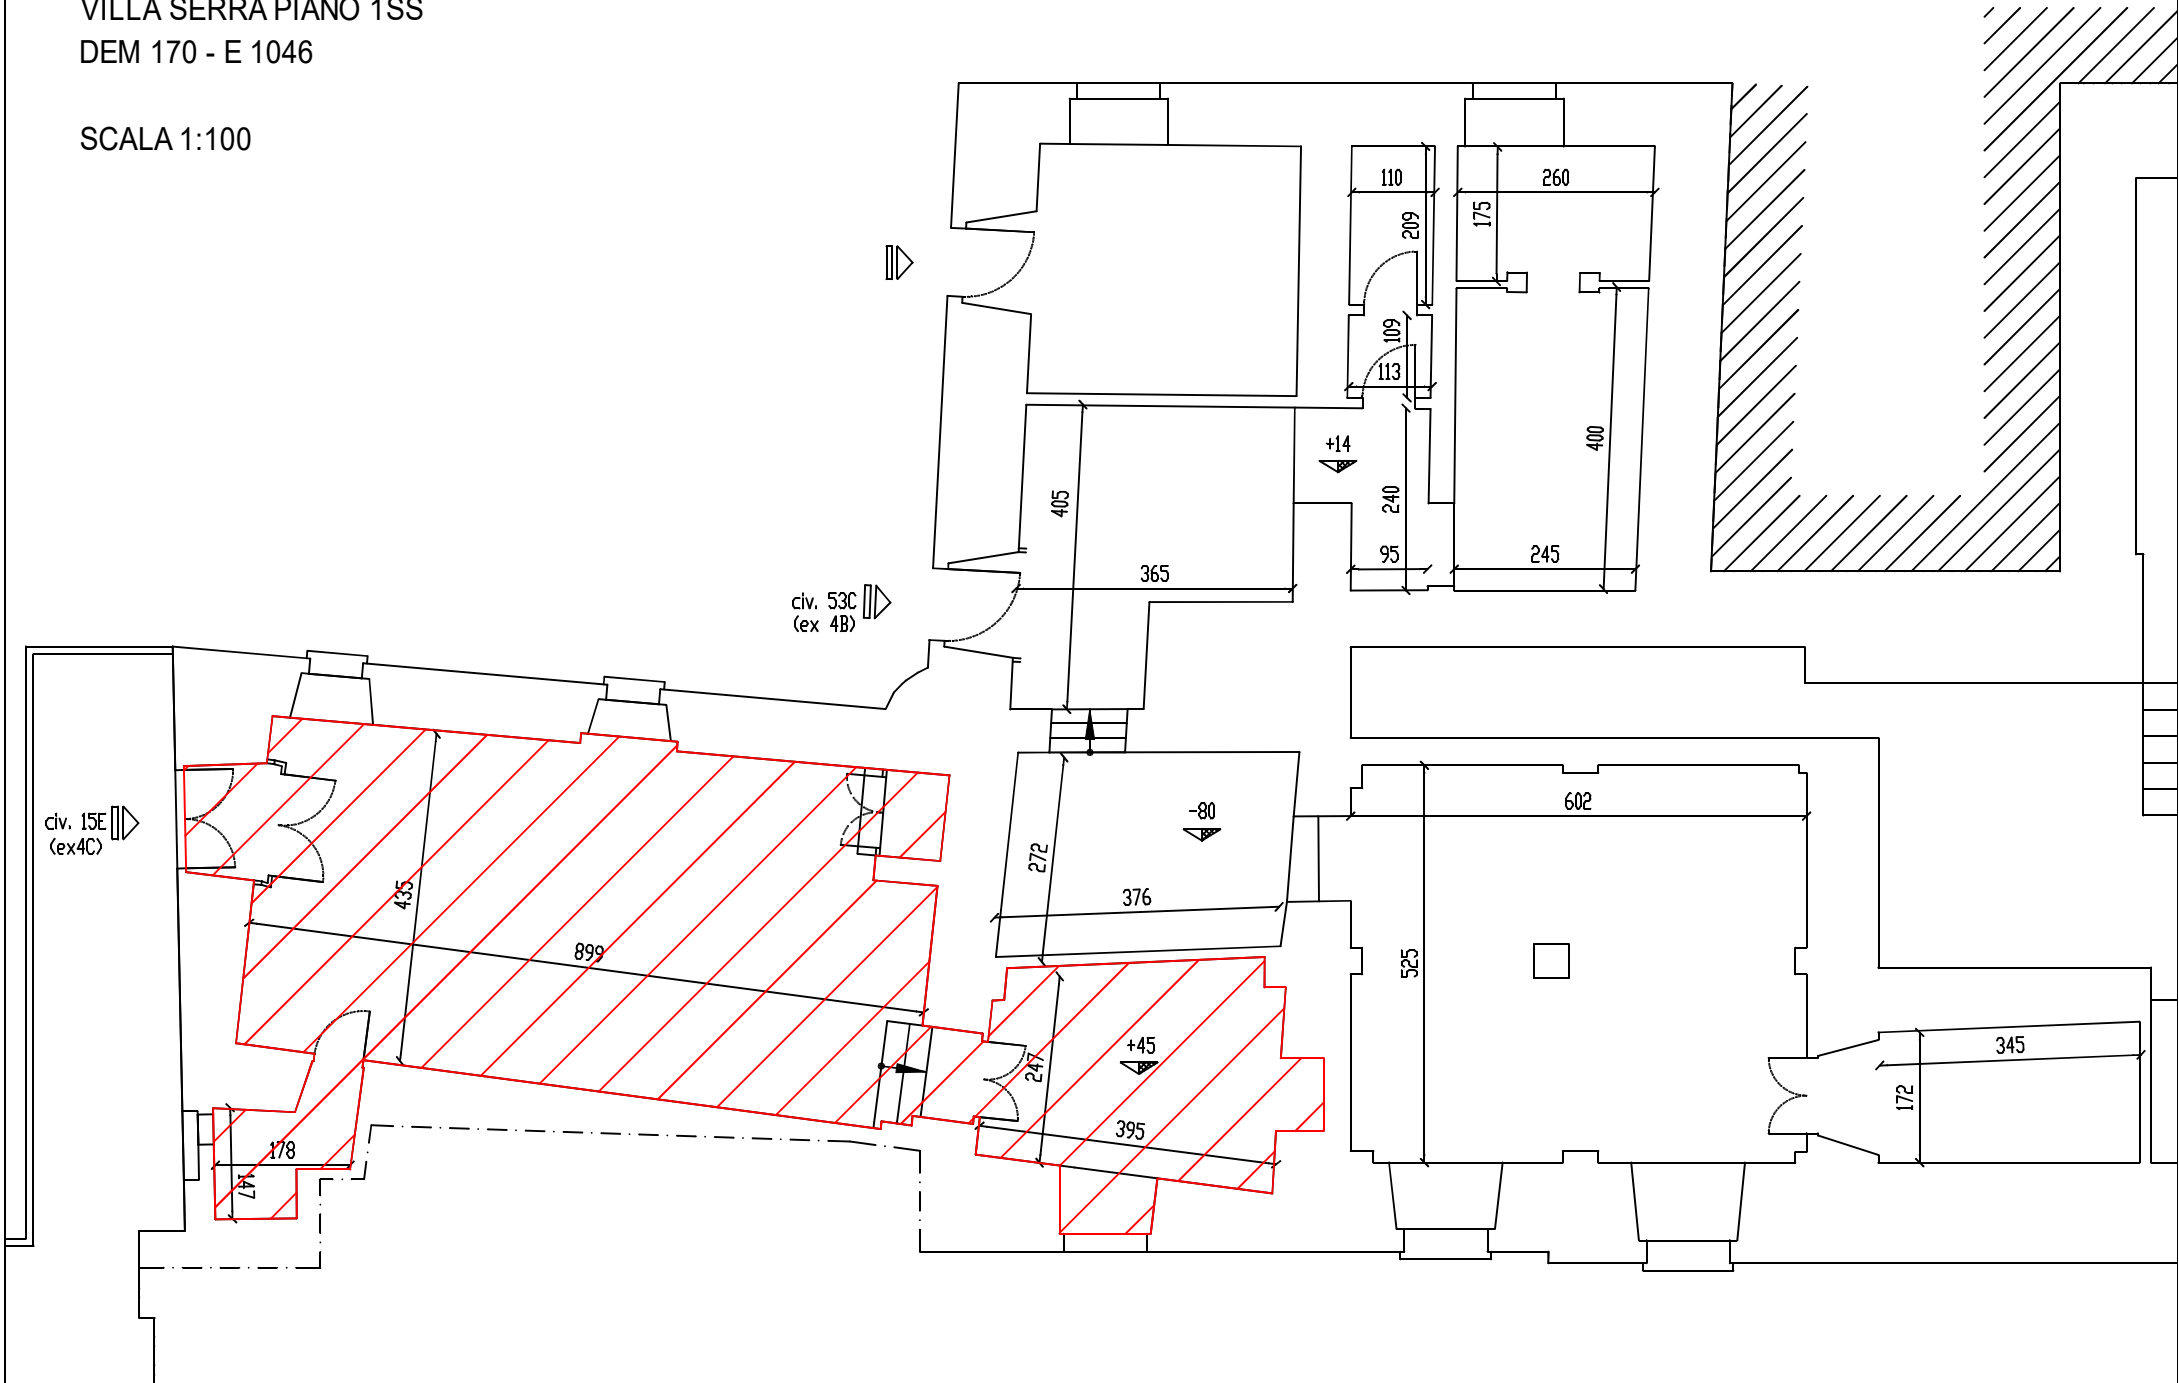

GIARDINI MELIS - VIA CORNIGLIANO  
VILLA SERRA PIANO 1SS  
DEM 170 - E 1046

SCALA 1:100

